


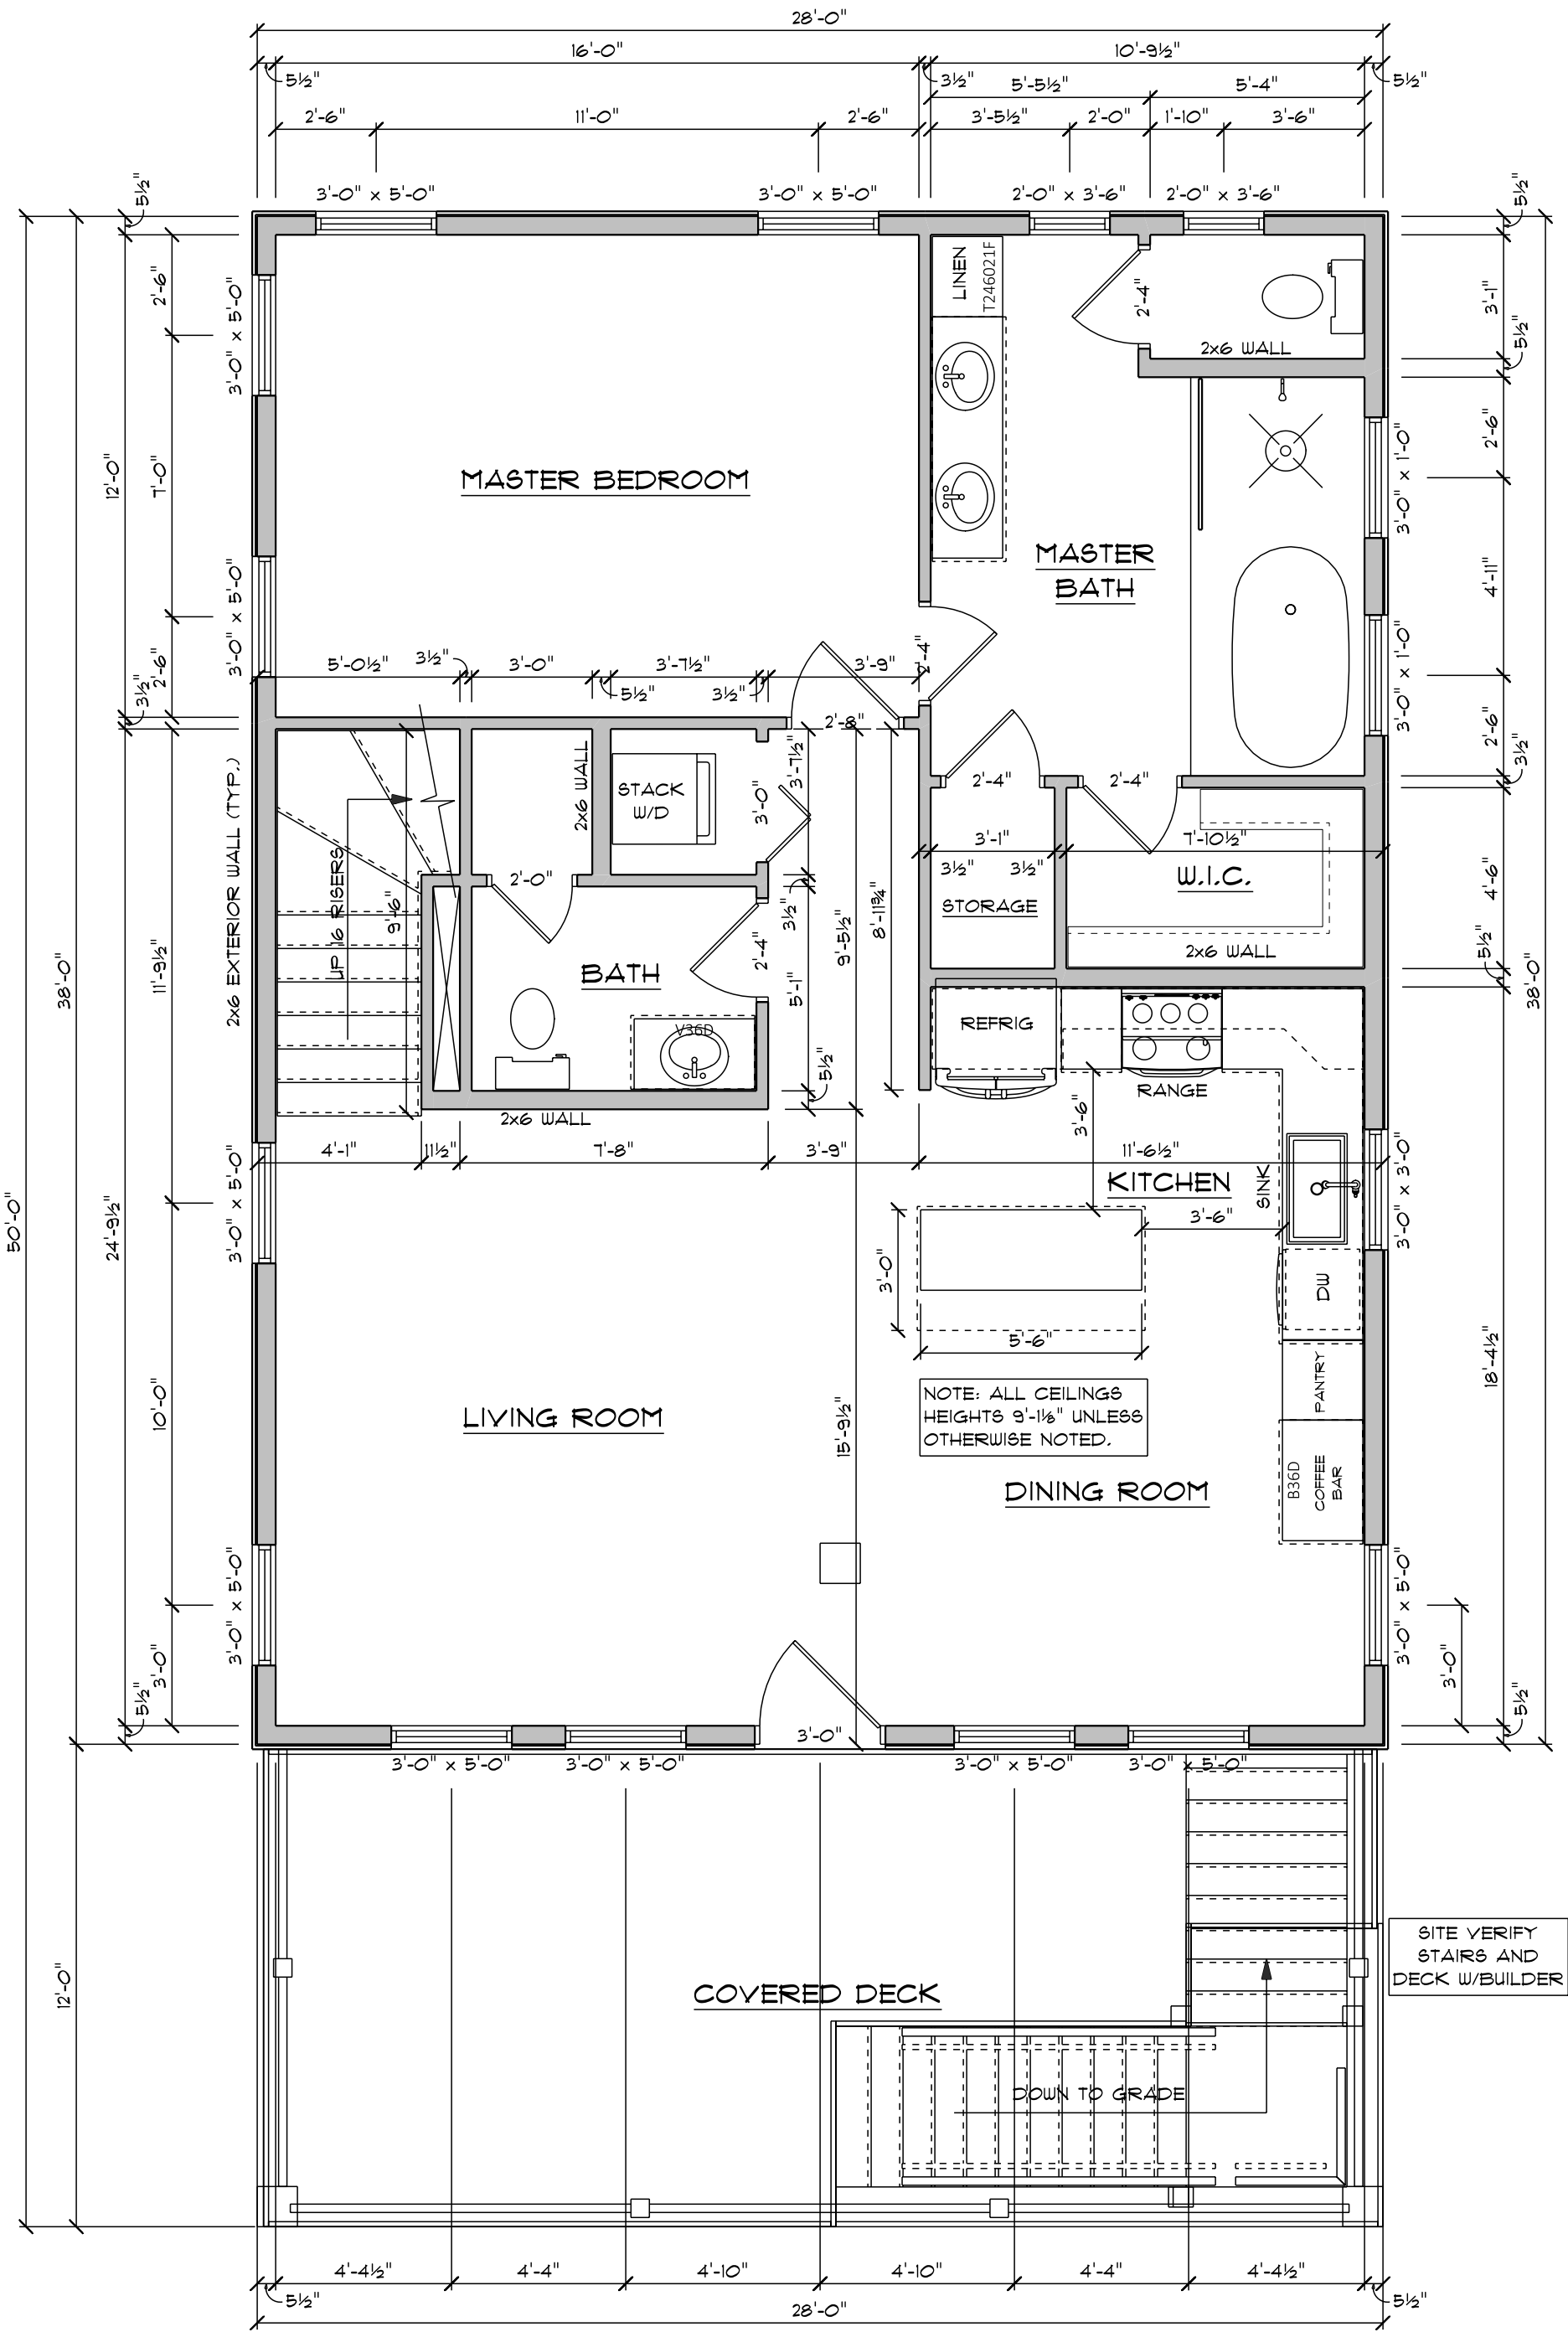

DO NOT SCALE DRAWINGS.
© COPYRIGHT ALL RIGHTS RESERVED.
NOT TO BE COPIED OR REPRODUCED WITHOUT WRITTEN PERMISSION.

MAIN FLOOR

SCALE: 1/4" = 1'-0"
DRAWING:

A2

MAIN FLOOR	816 SQ. FT.
2ND FLOOR	816 SQ. FT.
GARAGE/STORAGE/SHOWER	326 SQ. FT.
MAIN FLOOR DECK	244 SQ. FT.
2ND FLOOR DECK	235 SQ. FT.

DRAWN 12/20/2023 TJS

REVISIONS

PRINT DATE: 11/18/2024

EXODUS EXPANDED II
SELA BUILDERS, LLC &
UNIFIED RENOVATIONS

These Plans have been licensed to the Customer for use in the construction of one building only and are subject to the terms and conditions of the license. The Customer shall not be permitted to copy, reproduce, or in any way use these Plans for any other project without the written permission of SDS. The Customer shall retain ownership of the Plans.

SDS presents its Plans carefully for use by its Customers. However, adaptation of the Plans to meet specific site conditions or other requirements is the responsibility of the Customer. The Customer, its architect, engineer, contractor, or others, must carefully inspect all dimensions and details in the Plans for errors or omissions.

Unauthorized use or copying of these Plans, or the design they depict, infringes rights under the Copyright Act. Infringement also constitutes that include penalties of up to \$20,000 per work infringed, and up to \$100,000 per work if the infringer is a commercial entity. A civil action and specification sheet is always an integral part of these drawings and generally the last sheet of the set.

SDS
STOCKTON DESIGN
SERVICES

©STOCKTON DESIGN SERVICES, 2023
1339 HICKORY CREEK CT. WICHITA, KS 67235 (316) 728-7526

DRAWN 12/20/2023 TJS

REVISIONS

PRINT DATE: 11/18/2024

MAIN FLOOR	816 SQ. FT.
2ND FLOOR	816 SQ. FT.
GARAGE/STORAGE/SHOWER	326 SQ. FT.
MAIN FLOOR DECK	293 SQ. FT.
2ND FLOOR DECK	293 SQ. FT.

2ND FLOOR

SCALE: 1/4" = 1'-0"

DRAWING:

A3

[illegible]

DO NOT SCALE DRAWINGS.
©COPYRIGHT ALL RIGHTS RESERVED.
NOT TO BE COPIED OR REPRODUCED WITHOUT WRITTEN PERMISSION.

